


门卫室项目建筑设计方案


2024.05

平面图

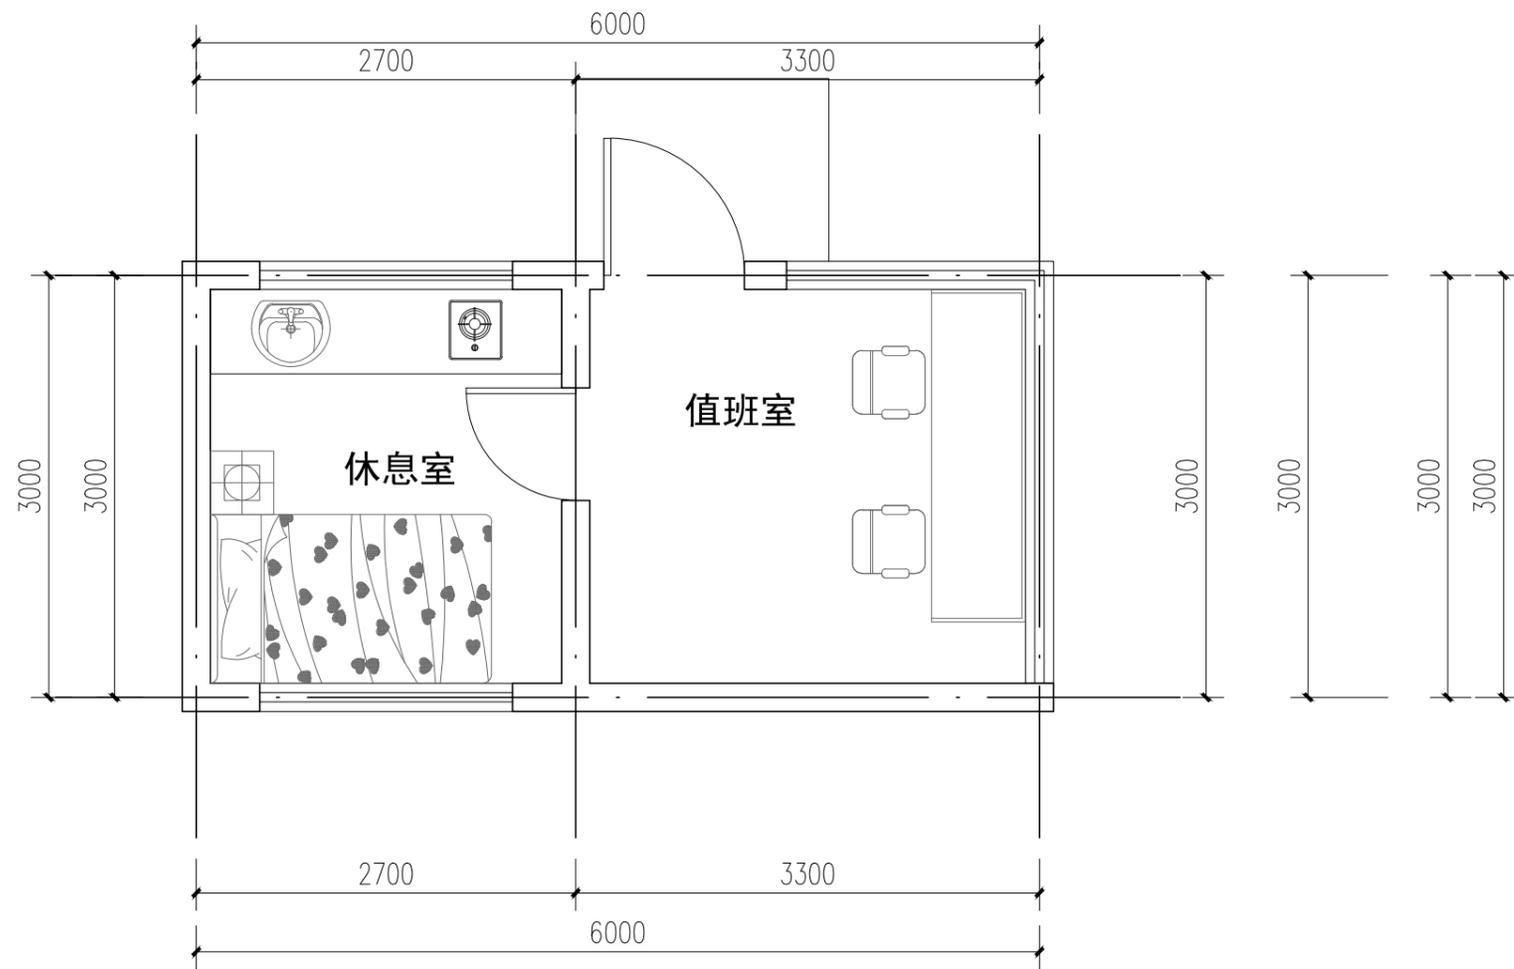

一层平面图 1:50

建筑面积
23.56m²

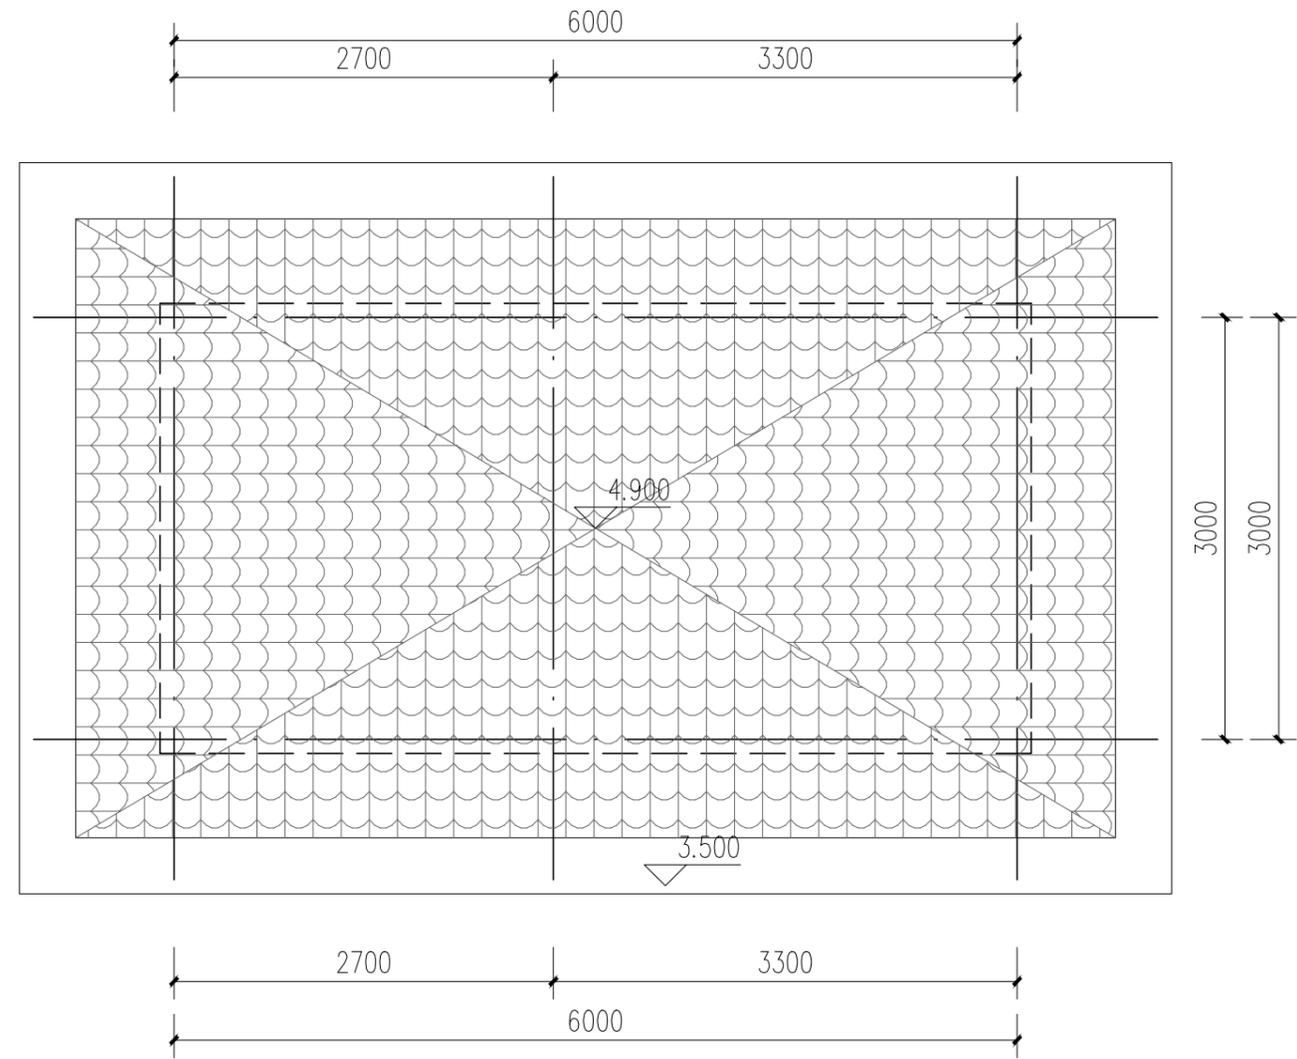

屋顶平面图 1:50

